

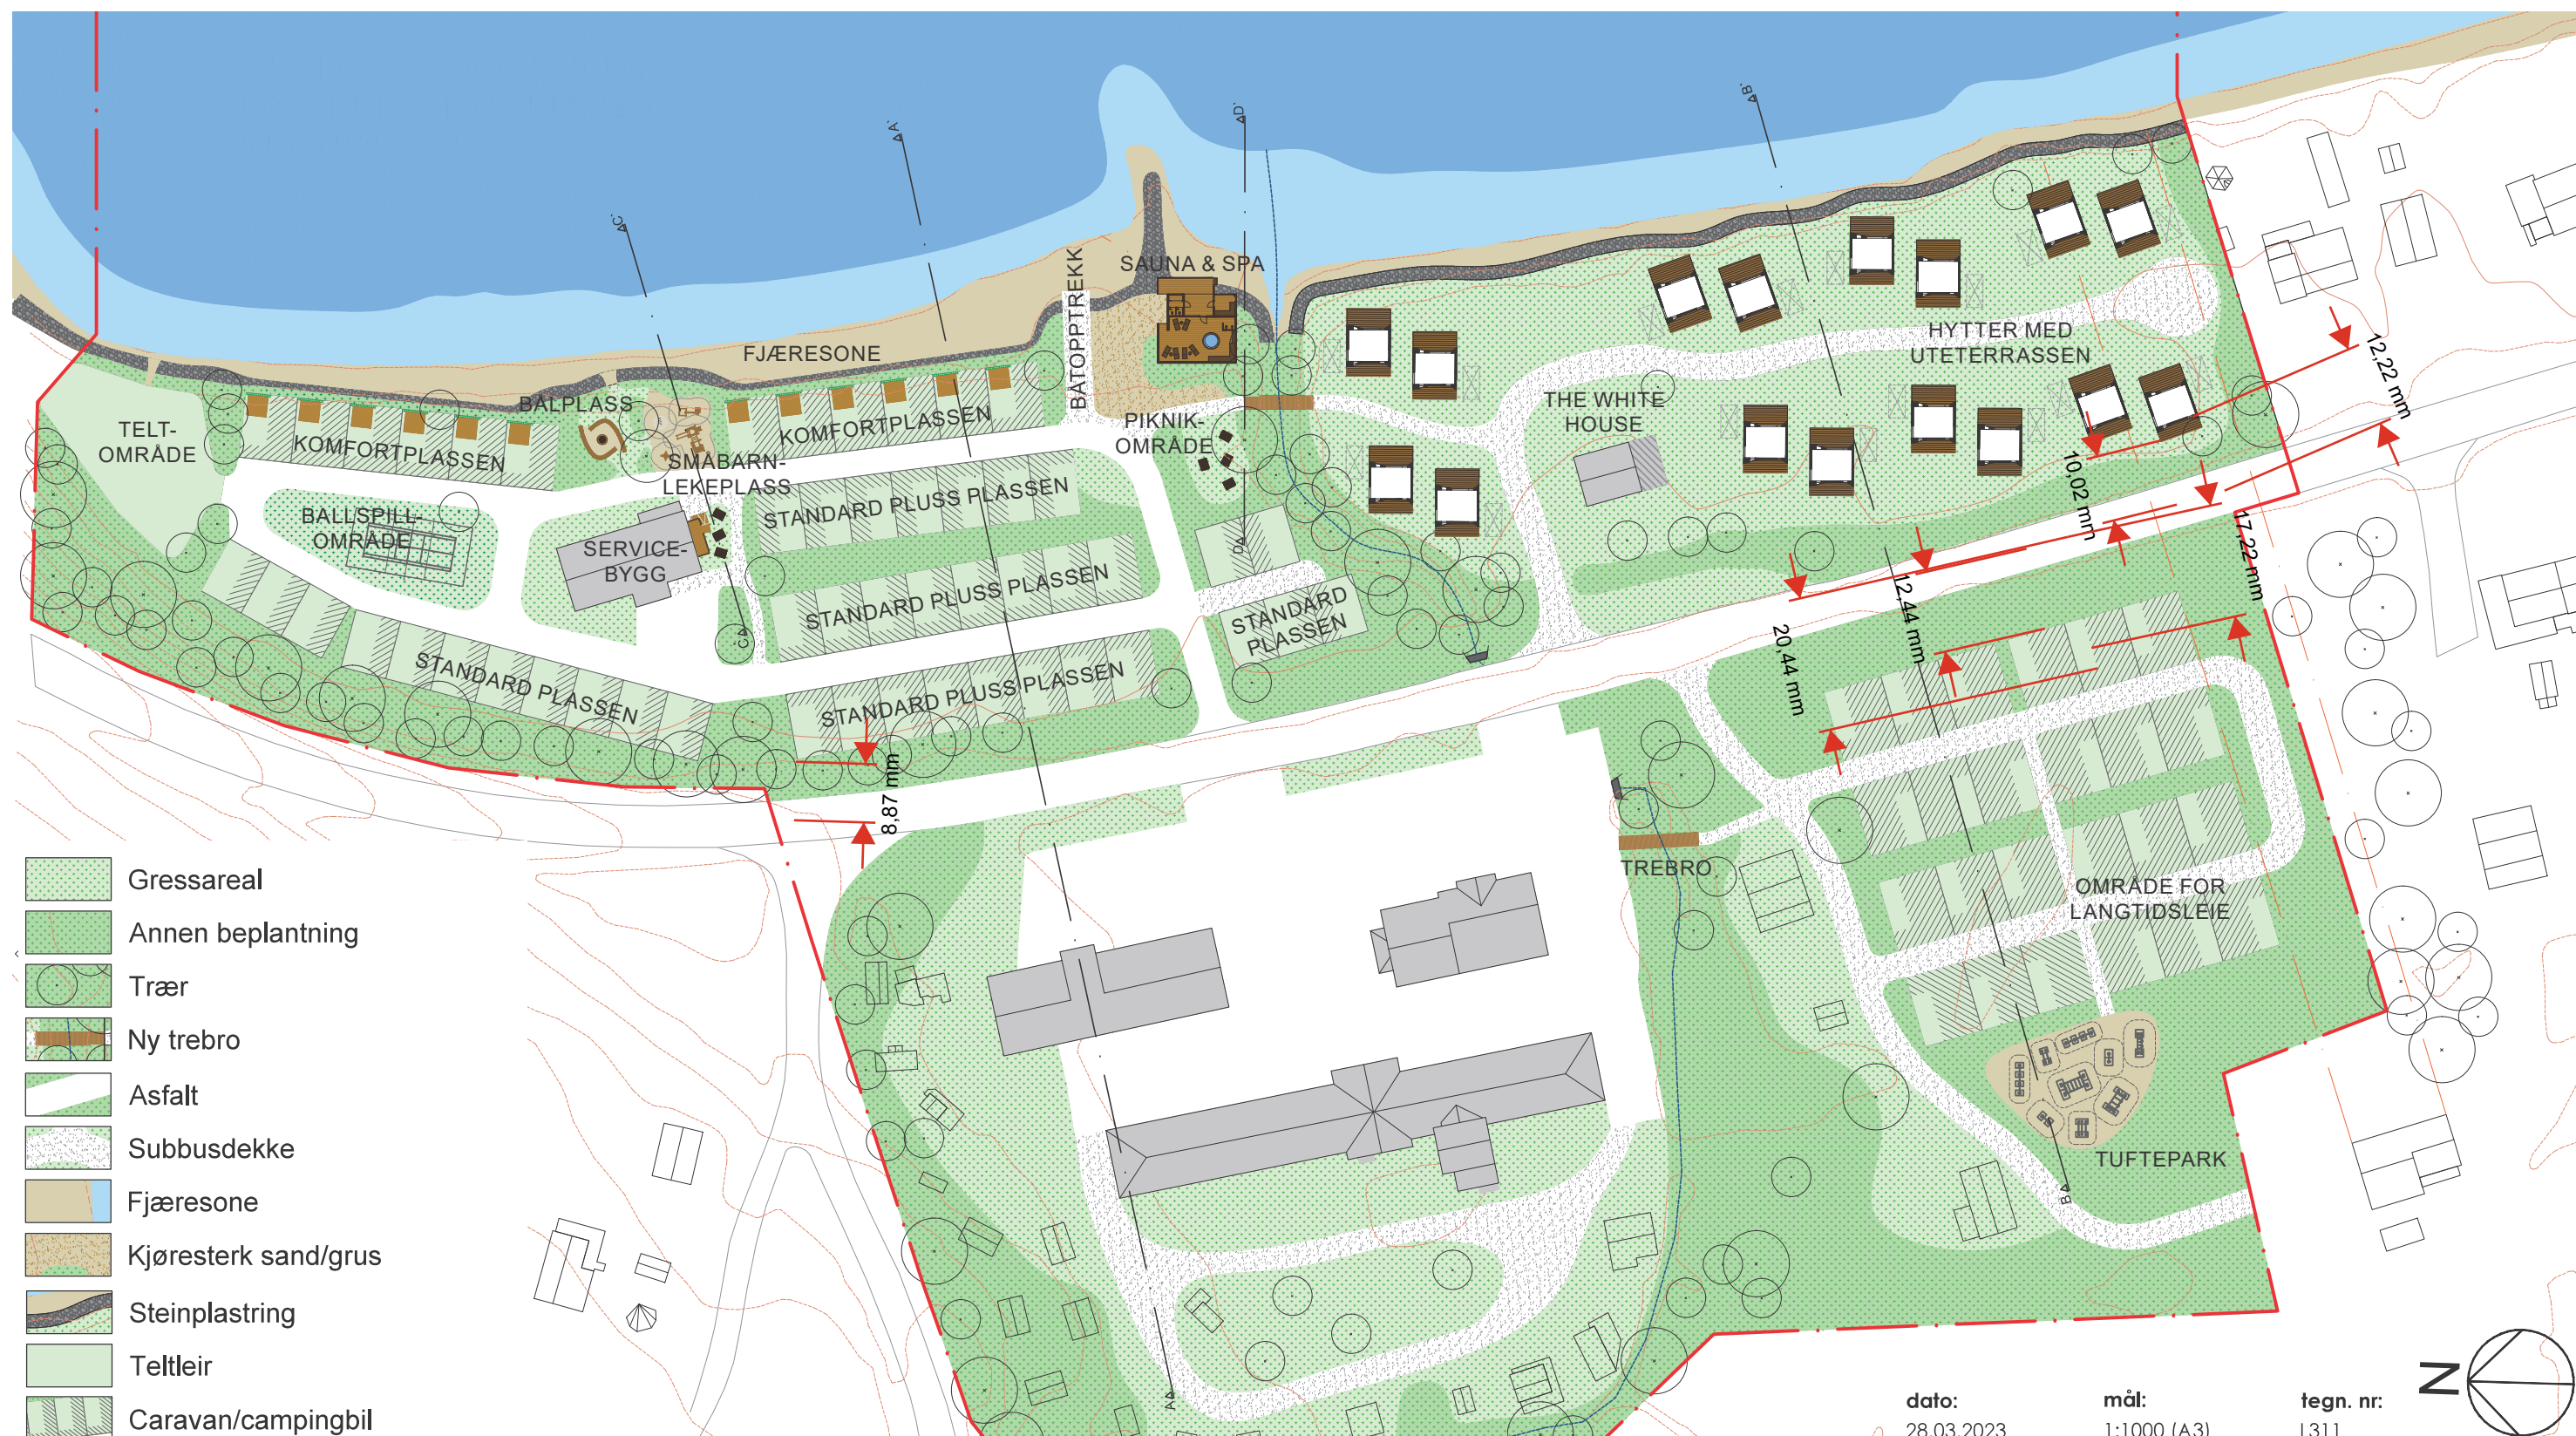
2

PLANER OG TEGNINGER

2.1

LANDSKAPSPLAN

MÅL 1/1000

dato:
28.03.2023mål:
1:1000 (A3)tegn. nr.
L311